


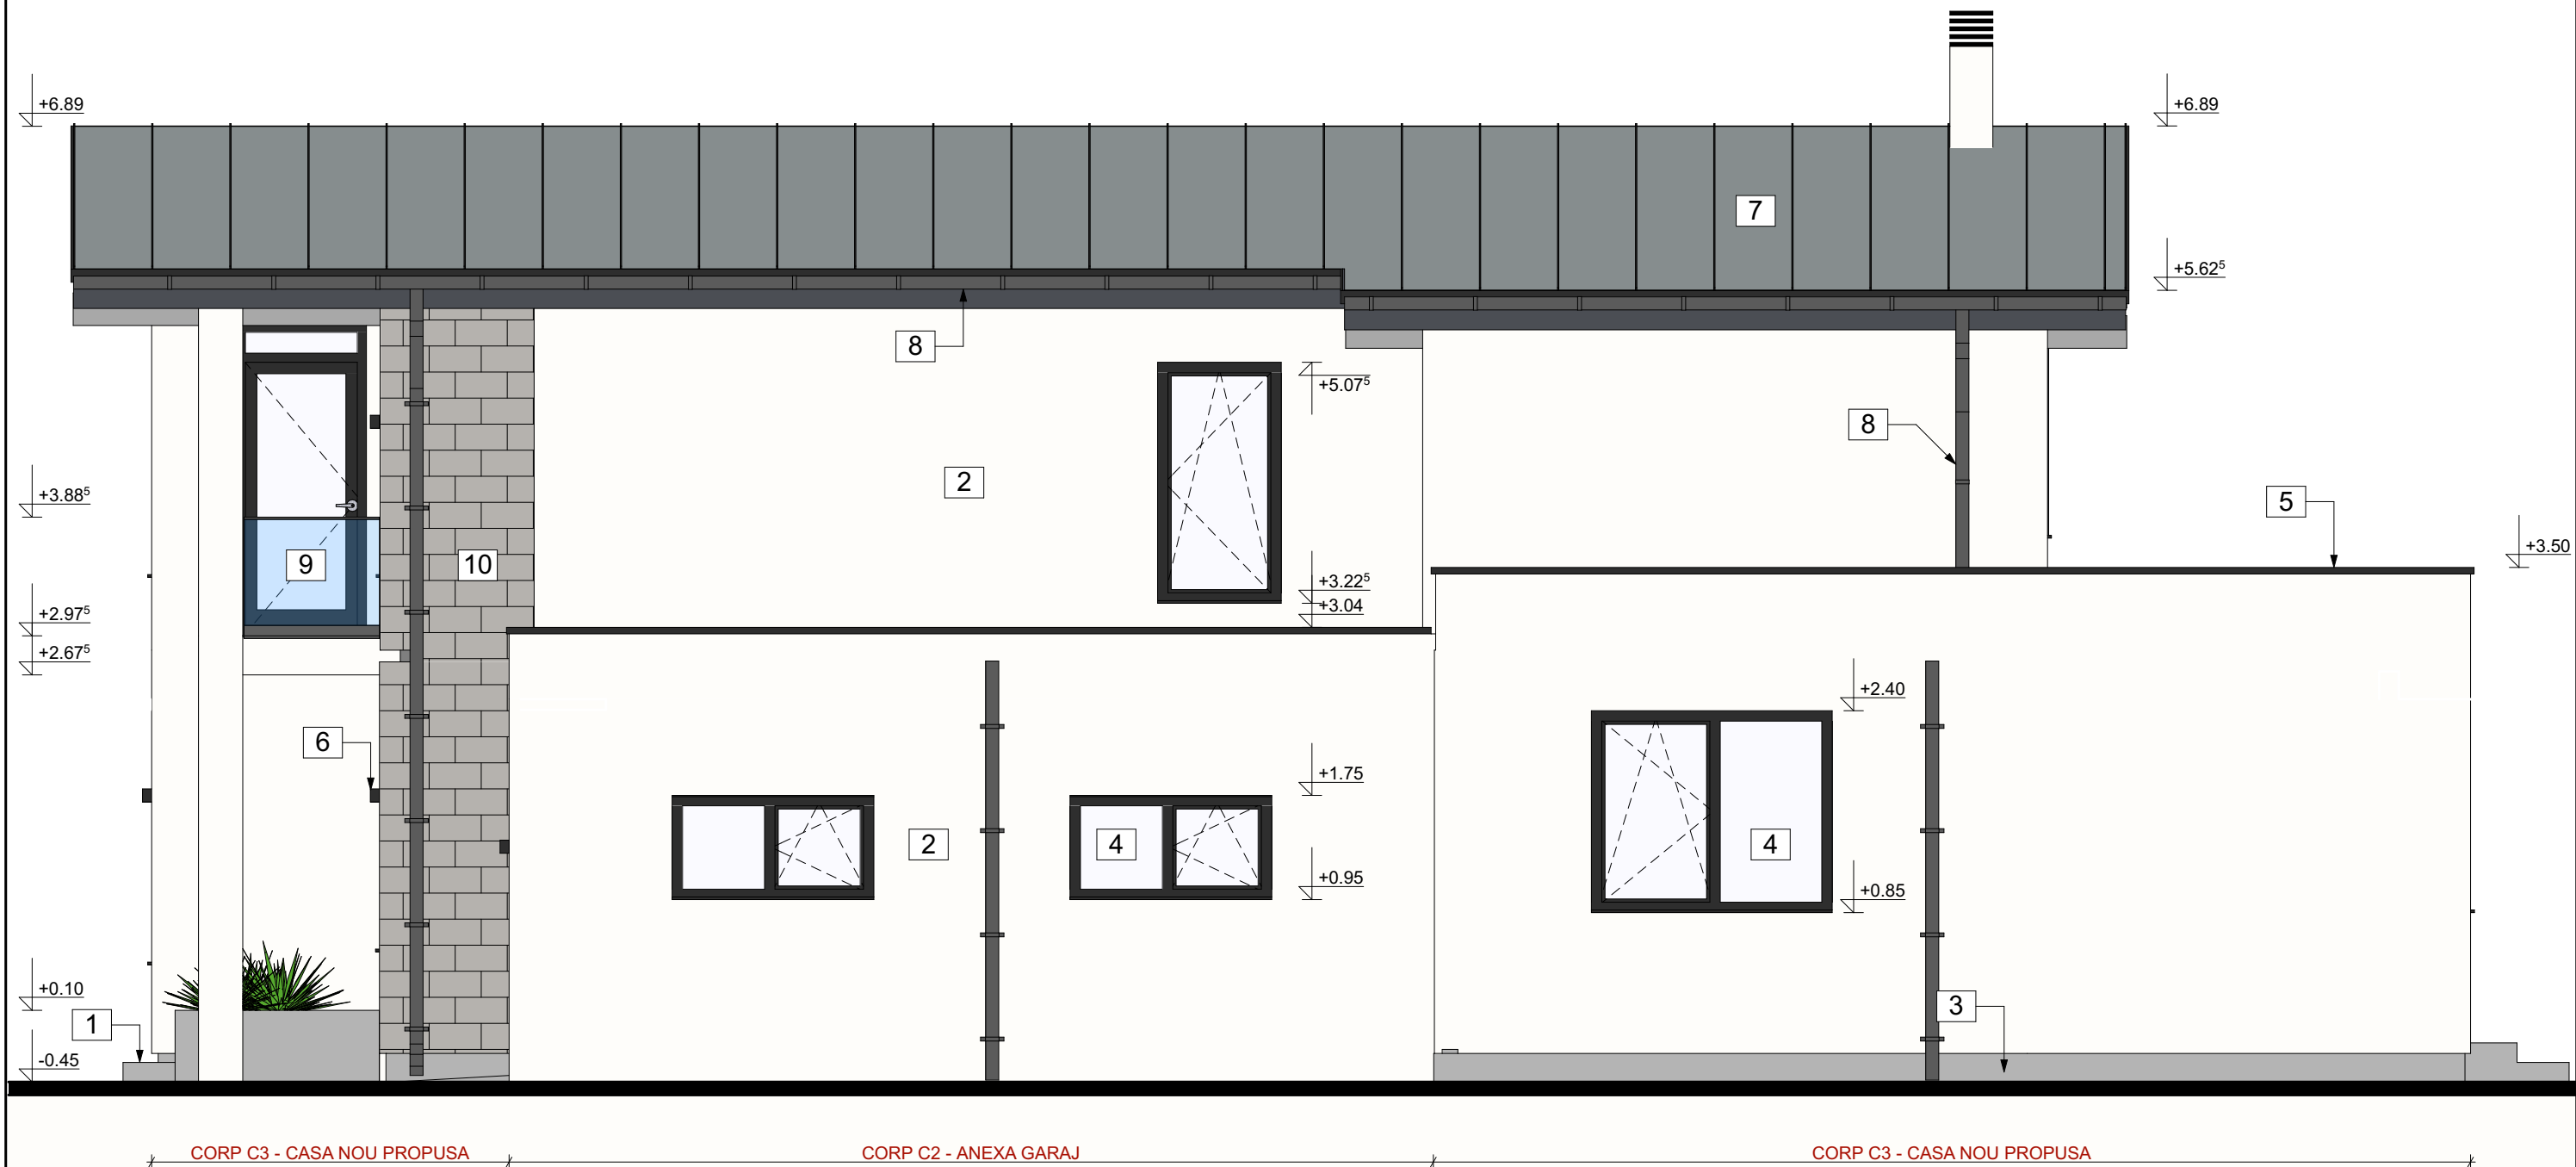

LEGENDA

1. GRESIE ANTIDERAPANTA
2. TENCUIALA NOBILA- ALB
3. TENCUIALA NOBILA- GRI
4. TAMPLARIE PVC - ALB
5. SORT METALIC-GRI
6. CORP DE ILUMINAT
7. INVELITOARE - TABLA FALTUITA - GRI
8. BURLAN SI JGHEAB METALIC - ALB
9. BALUSTRADA STICLA SECURIZATA
10. PLACAJ CERAMIC

Verificator	Nume	Cerinta	Referat , expertiza nr. / data		
BDFA STUDIO	S.C. BDFA STUDIO S.R.L. J5/1525/22.06.2018; CUI 39526176 Mobil : 0749026915		Beneficiar: Butcovan Gheorghe-Vasile și Butcovan Frusina-Măria Lucrare: Desfiintare corp C1, modificare si extindere corp C2 si construire casa familiala alaturat corpului C2 Loc. Săcuieni, str. Dunării, nr. 36, nr.cad.52851, jud. Bihor		PR. NR. 25/2024
					Faza: Dtac+PT
					Plansa nr. A/17
Specificatie	Nume , Prenume	Semnatura	Scara 1:50	FATADA LATERAL DREAPTA	
Sef Proiect	arh. Bodea Doru Florin		Data:2024		
Proiectat	arh. Bodea Doru Florin				
Intocmit	arh. Bodea Doru Florin				