




FATADA SUD-EST

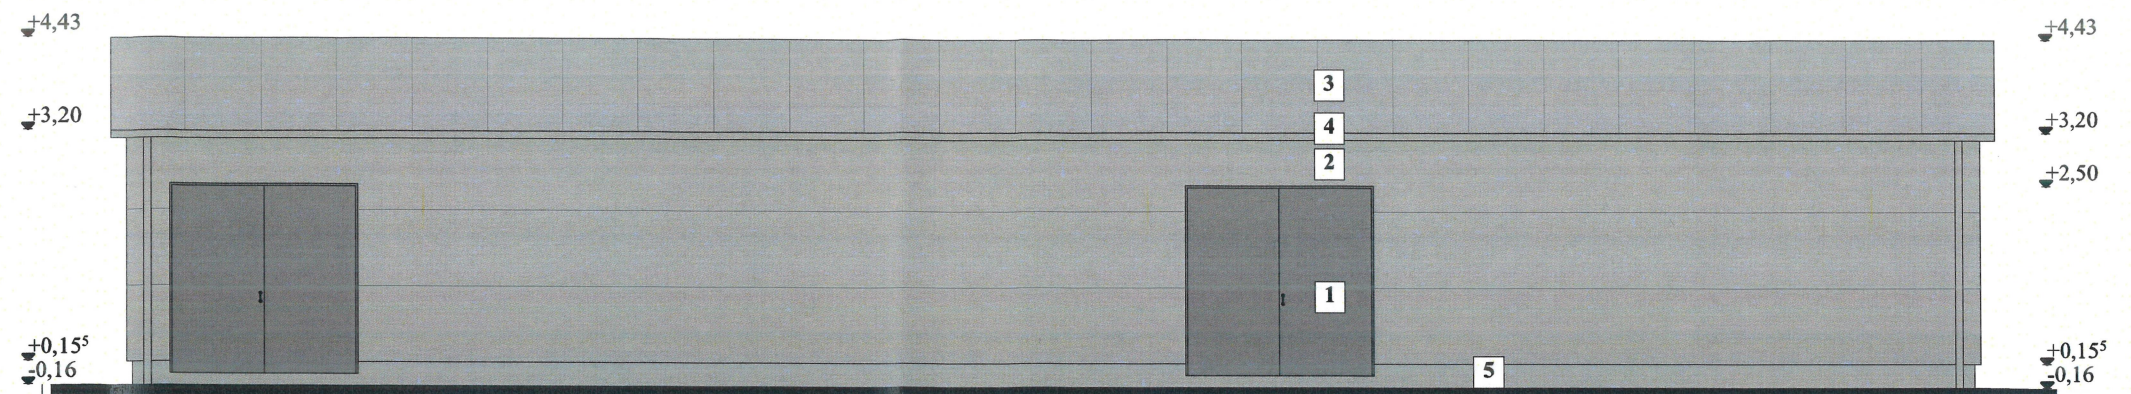




FATADA NORD -VEST

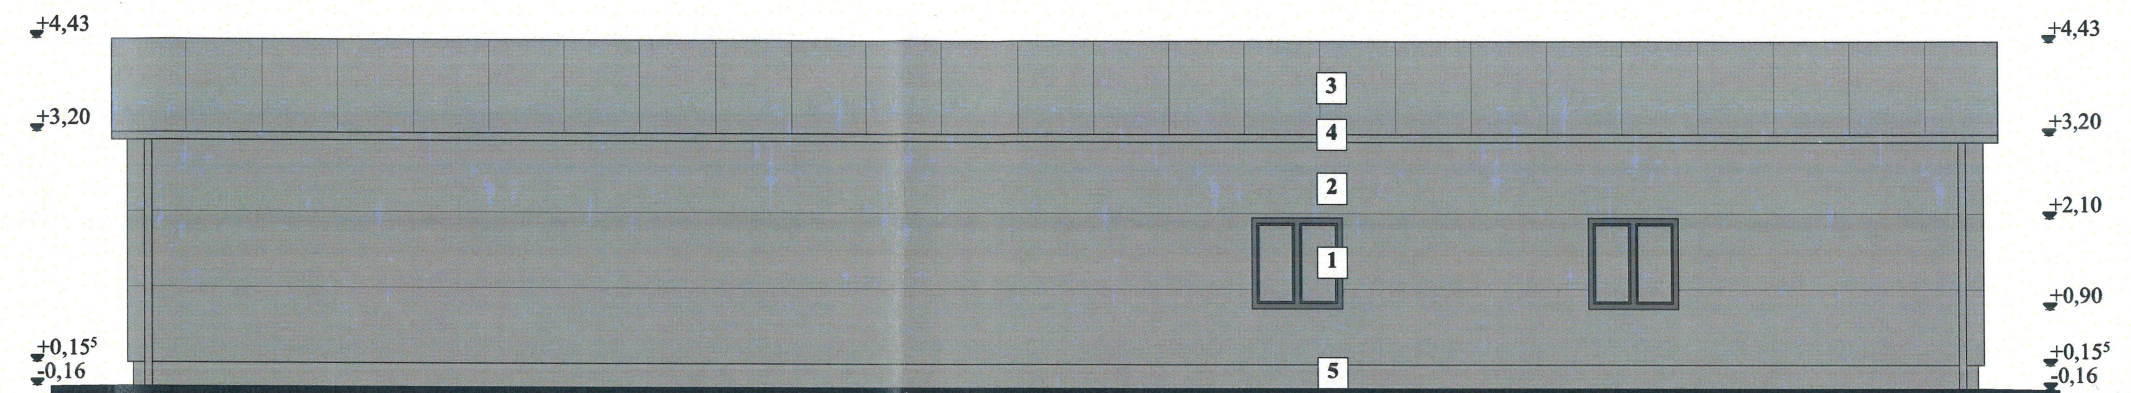

FATADA SUD -VEST

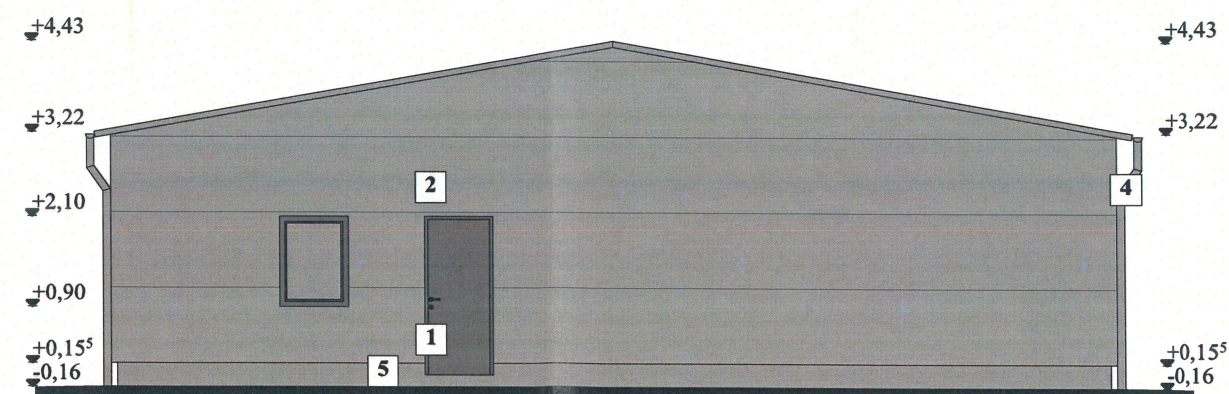

FATADA NORD-EST

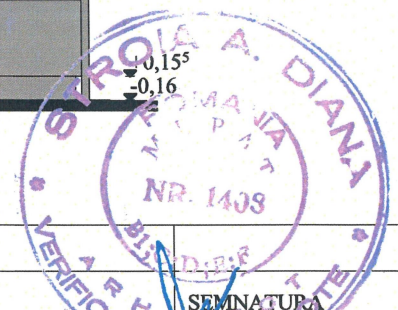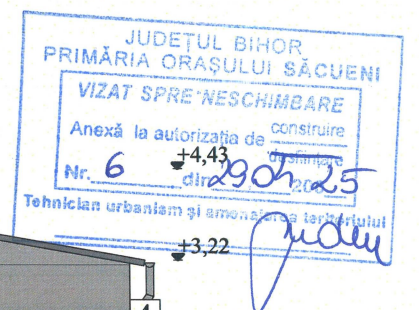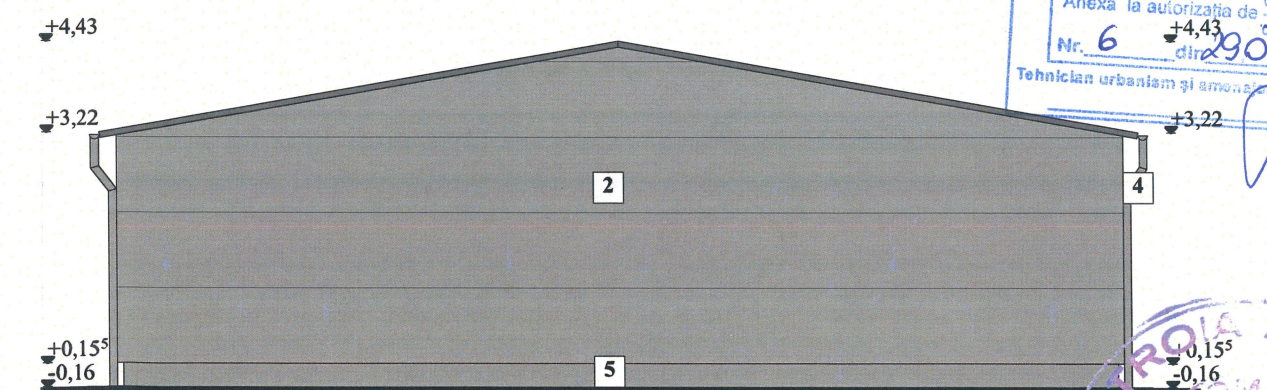

LEGENDA:

- 1 - USI SI FERESTRE CU TAMPLARIE PVC, GRI ANTRACIT
- 2 - PERETE - PANOURI TERMOIZOLANTE 80 mm, GRI RAL 7037 SAU ASEMANATOR
- 3 - INVELITOARE - PANOURI TERMOIZOLANTE 80 mm, GRI RAL 7037 SAU ASEMANATOR
- 4 - JGHEABURI SI BURLANE DIN TABLA ZINCATA
- 5 - SOCLU TENCUIT, GRI RAL 7037 SAU ASEMANATOR

VERIFICAT	DATA	DE CATRE	Beneficiar:	PR. NR.
			S.C. AGRO FRESH IERCI S.R.L. mun. Oradea, str. Mioritei, nr. 24, jud. Bihor	954/2022
			Lucrare:	
			CONSTRUIRE SOLARII	
			Obiectul :	
SEF PROIECT:	ing. Fodor Răzvan		SCARA:	FAZA
PROIECTAT :	arh. Oprea Ionuț		1:100	P.T.+D.E.
DESENAT :	arh. Oprea Ionuț		Ianuarie 2025	PL. NR. A06