



FATADA LATERALA DREAPTA



FATADA LATERALA STANGA

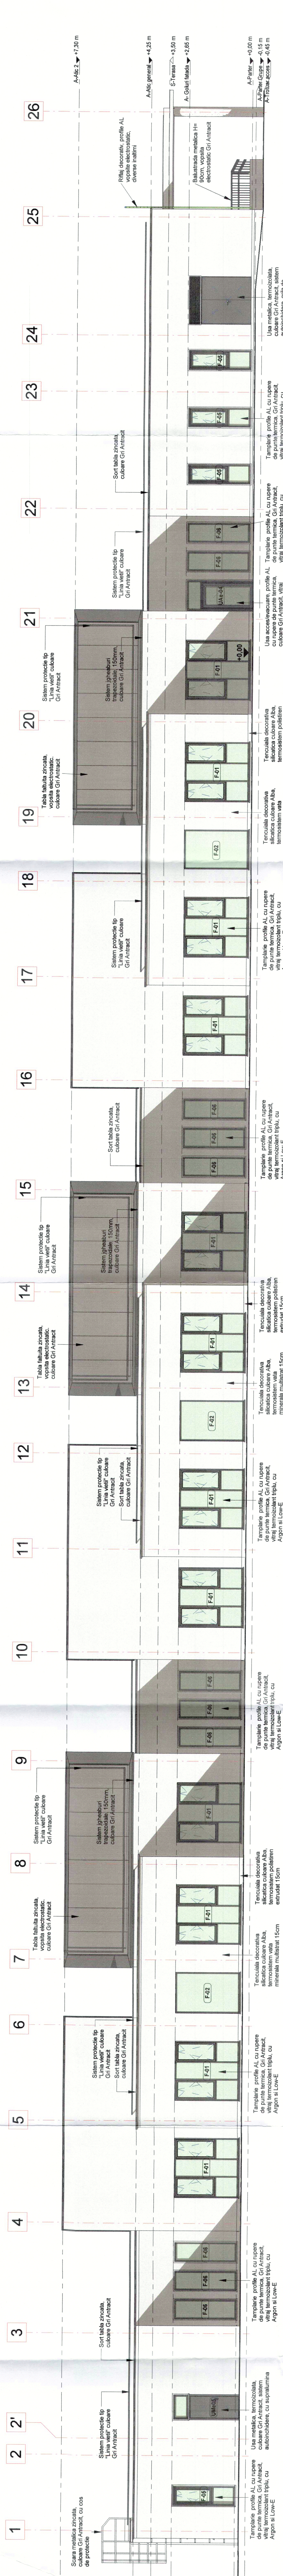

FATADA PRINCIPALA

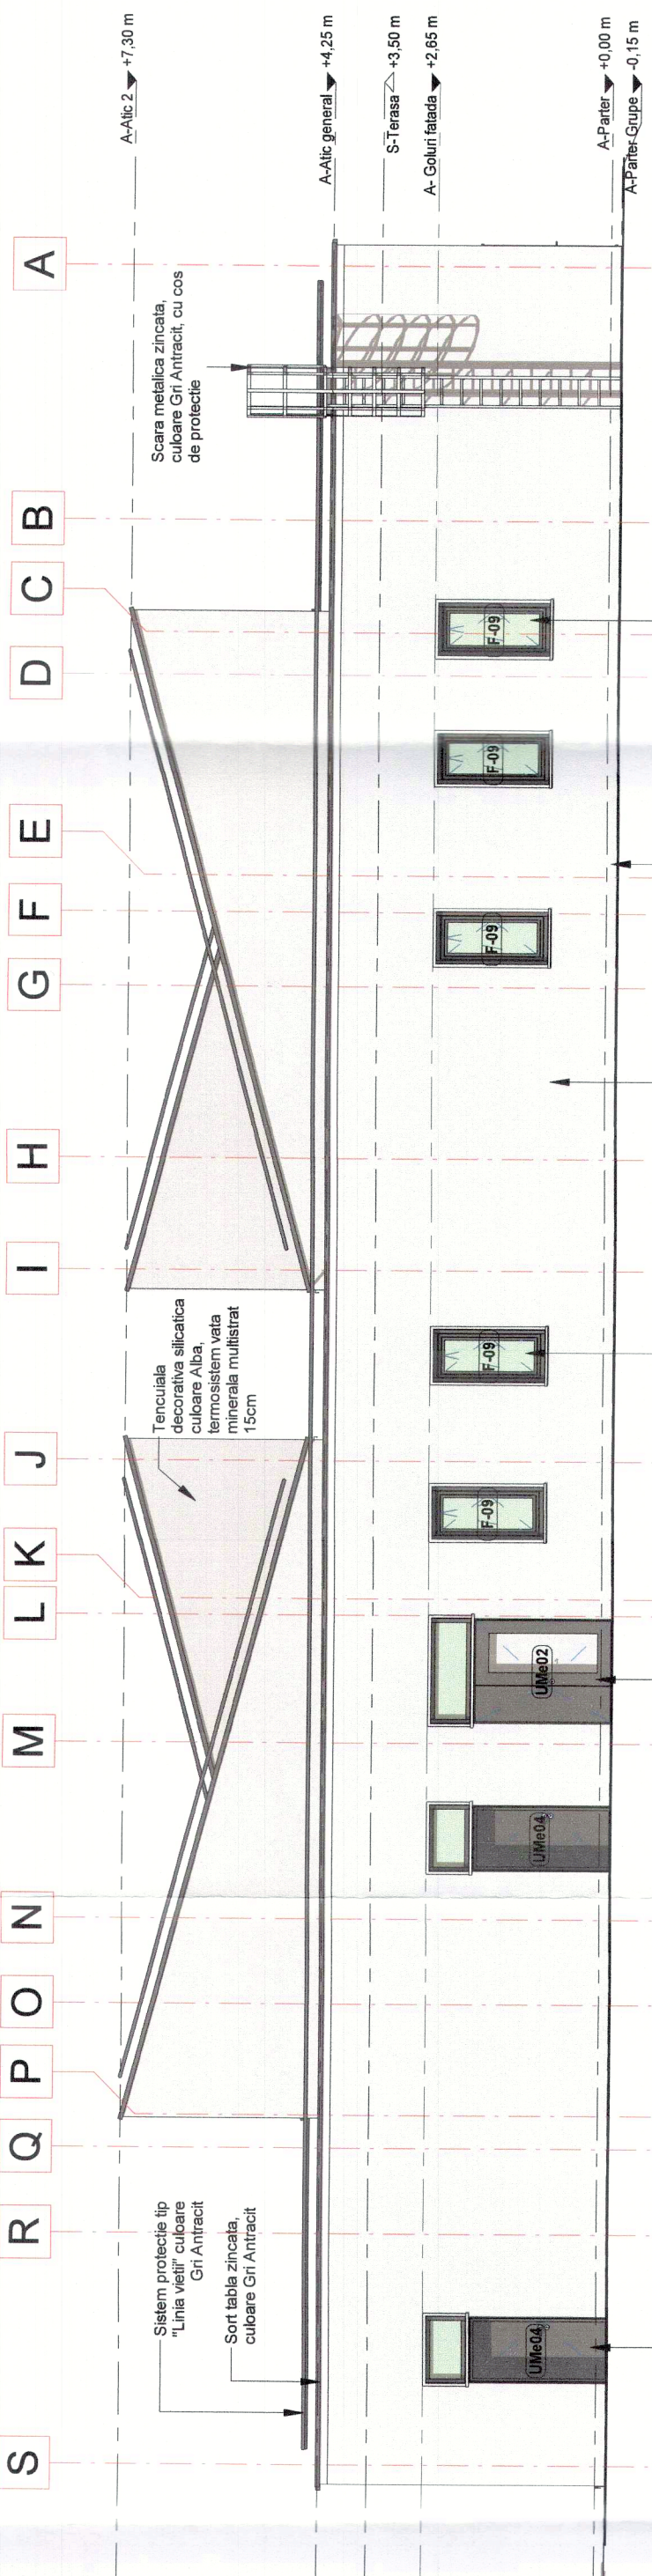

FEATADA POSTERIOARA